

NO. DESCRIPTION BY DATE

NO.	DESCRIPTION	BY	DATE

SHEET TITLE:
FOUNDATION

PROJECT DESCRIPTION:
**433 COLONIA DR S
LADYSMITH**

DRAWINGS PROVIDED BY:
SunAlta DESIGN


DATE:

2024-08-21

SCALE:

SHEET:

A-1

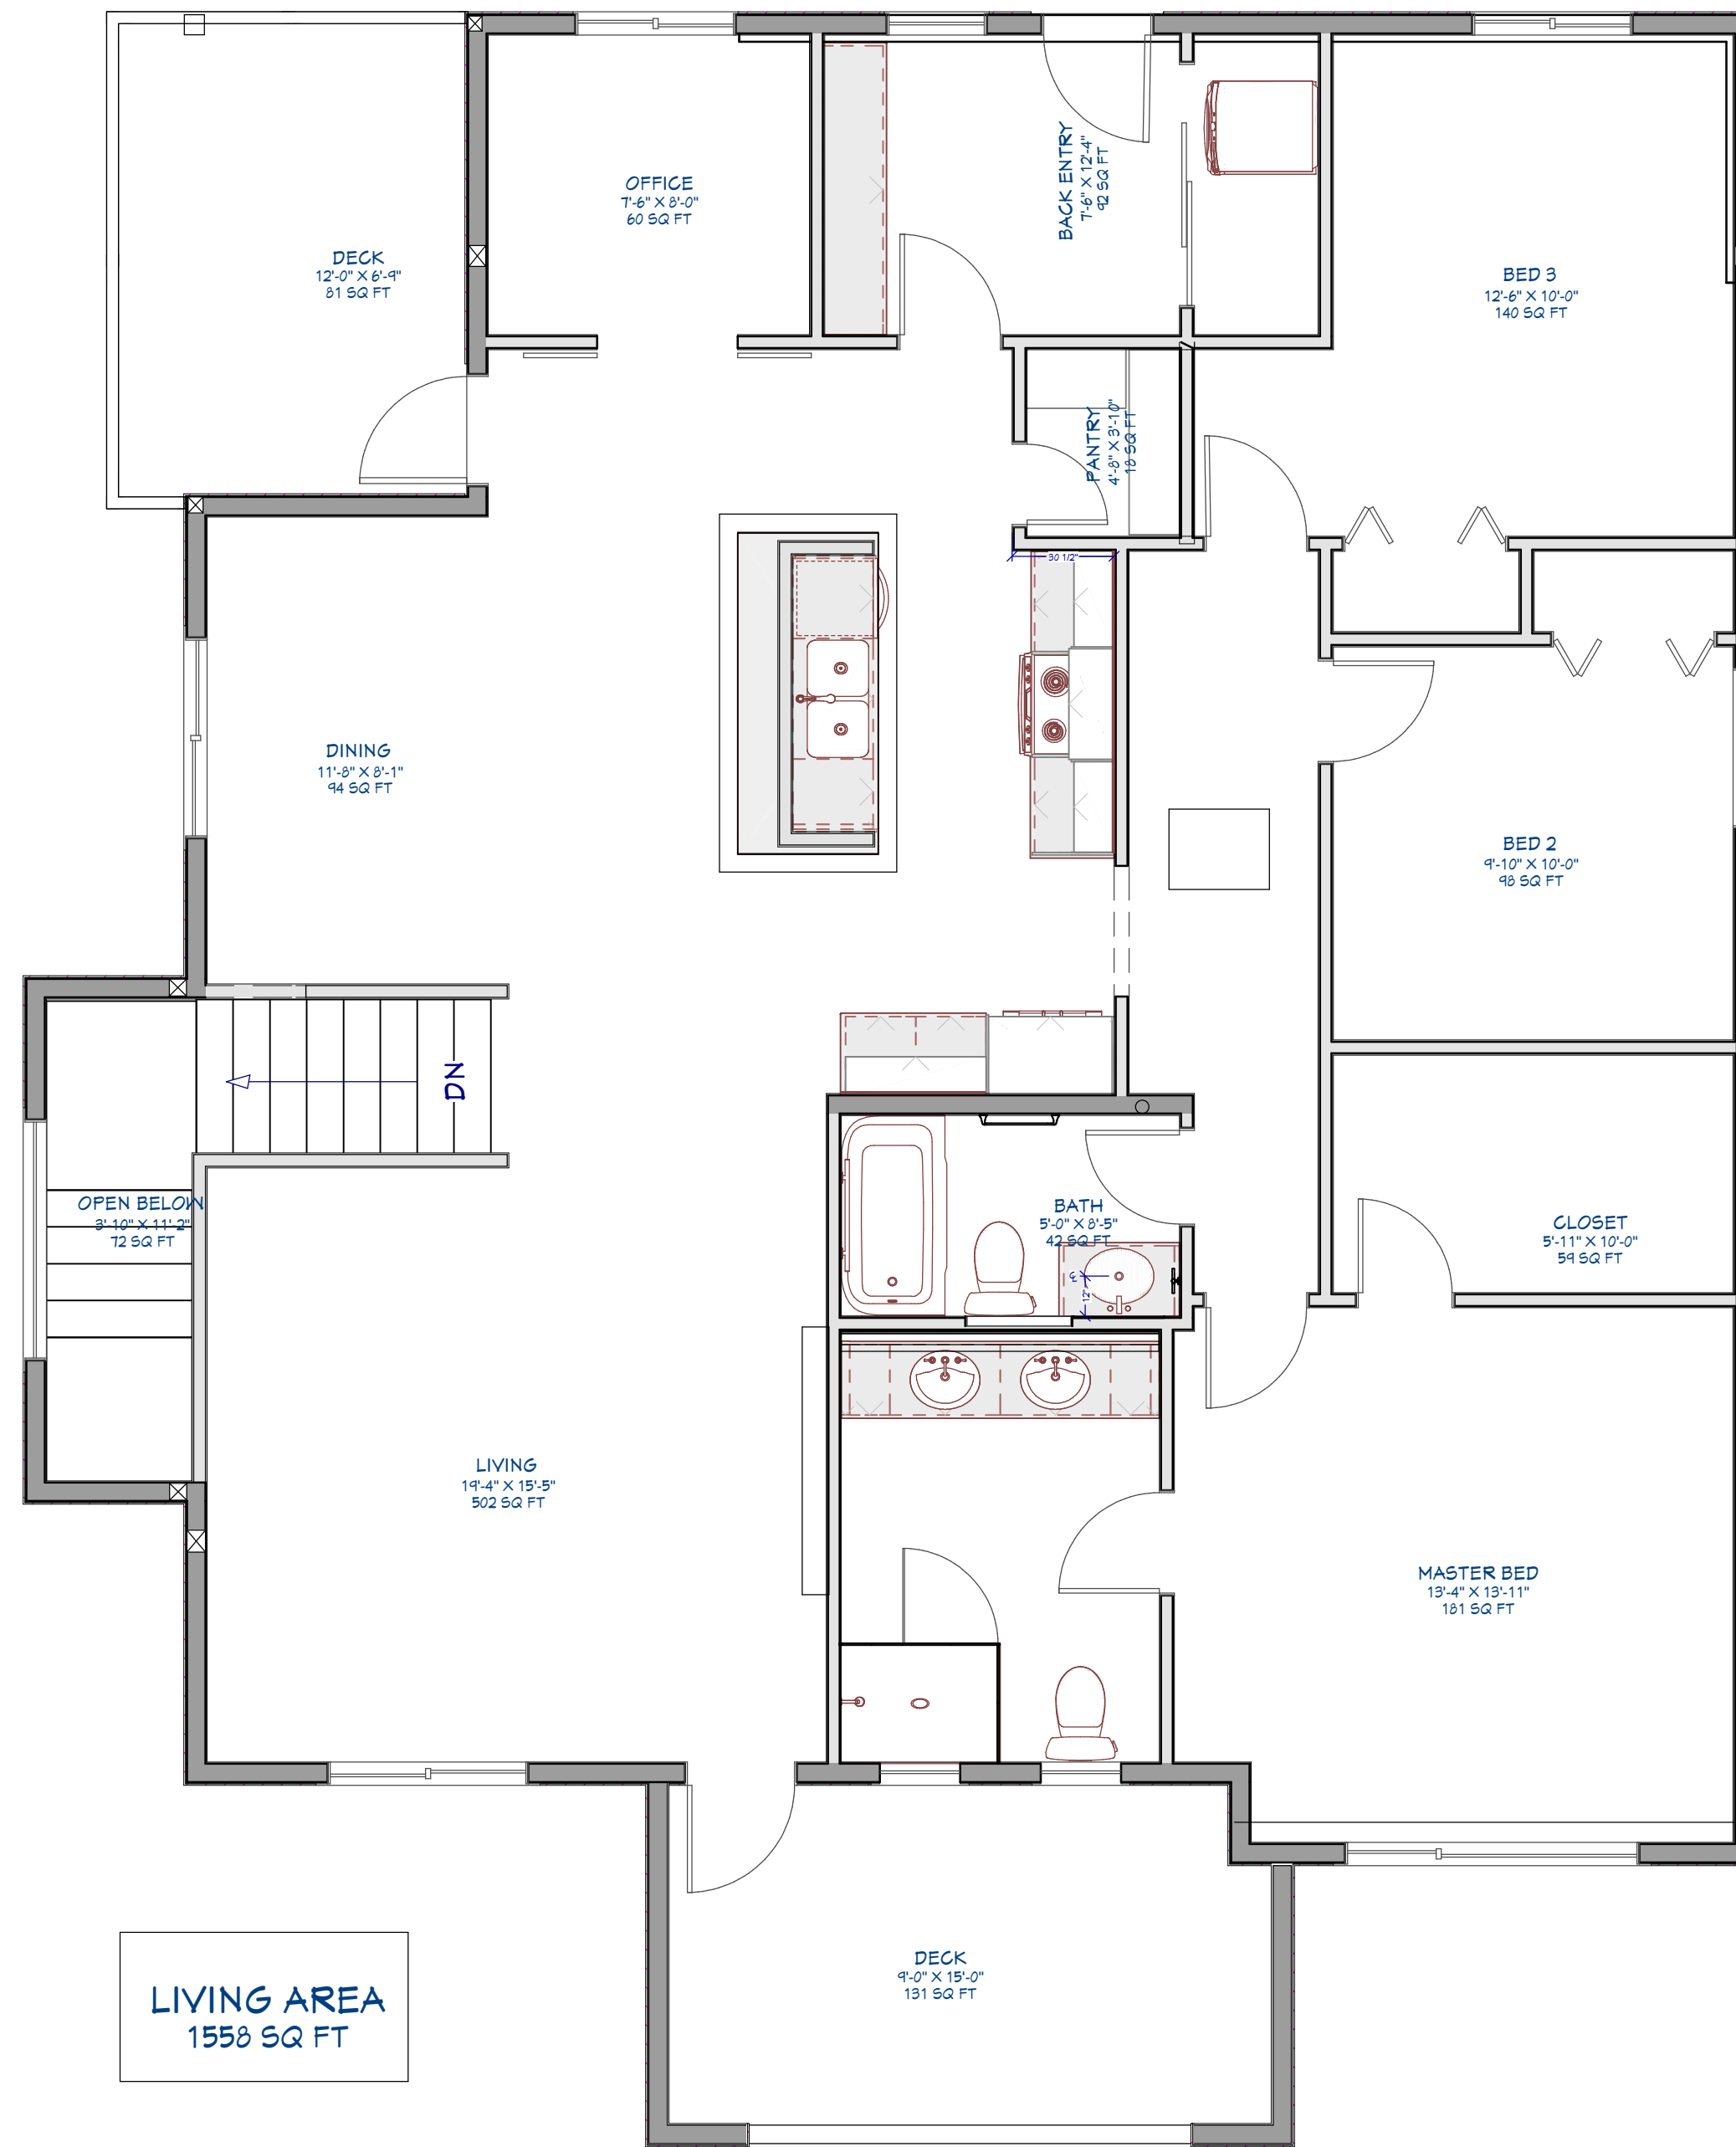

LIVING AREA
1558 SQ FT

NO. DESCRIPTION BY DATE

NO.	DESCRIPTION	BY	DATE

SHEET TITLE:
MAIN FLOOR

PROJECT DESCRIPTION:
**433 COLONIA DR S
LADYSMITH**

DRAWINGS PROVIDED BY:
SunAlta
DESIGN

DATE:
2024-08-21

SCALE:

SHEET:

A-2